



COMPOSITE DRAWING FOR


WOODRIDGE LAND COMPANY

WOODRIDGE II DEVELOPMENT

SURVEY 1, INC.

2620 Melody Lane, Springdale, Arkansas 72762
 TEL 479-750-1608 FAX 479-750-1629
 Gene E. Buescher R.L.S. #1181
 Arthur L. Florer R.L.S. #1551

W.O. 6213 F.B. DRAWN BY: ALF DATE: JULY 9, 2008

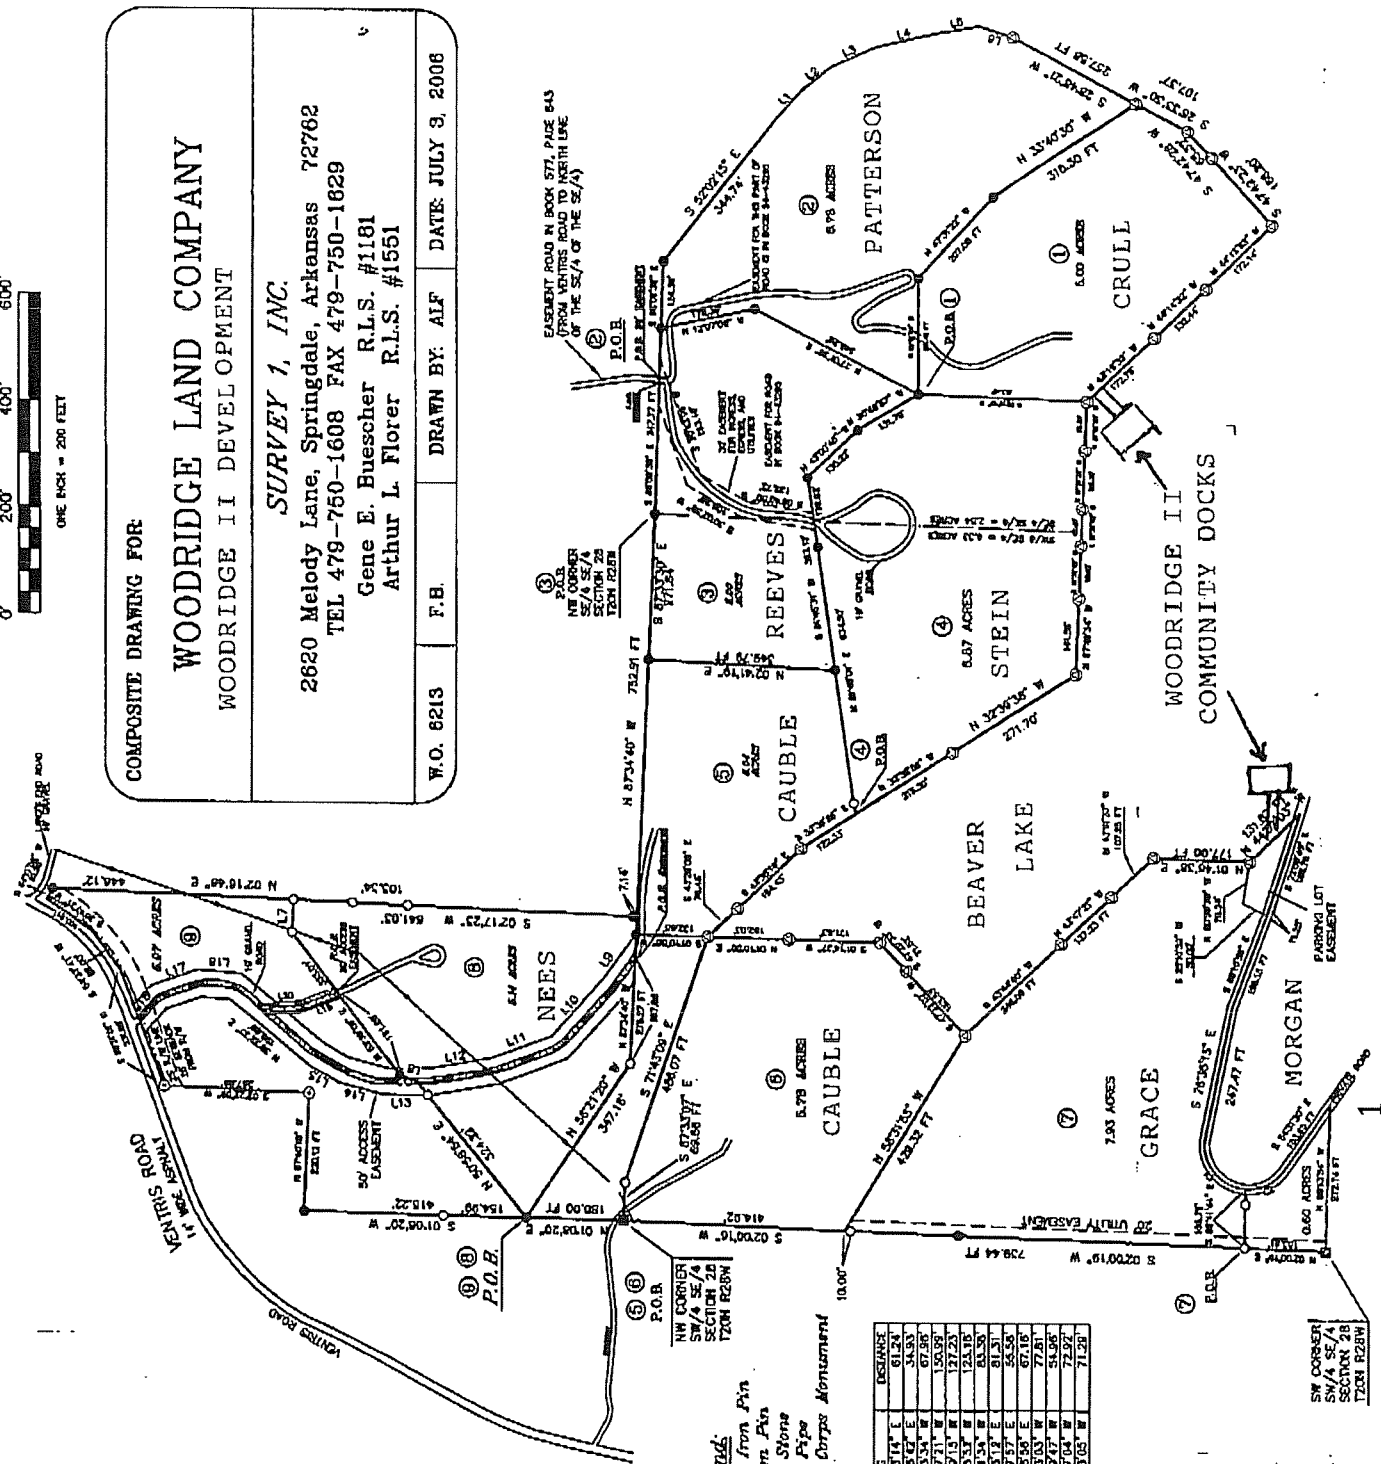

- Legend:**
- Found from Pin
 - Set Iron Pin
 - Found Stone
 - ▣ Found Pipe
 - ⊙ Found Curved Monument

LINE	BEARINGS	DISTANCE
L7	S 87°45'14" E	61.24
L8	N 19°48'07" E	34.93
L9	N 56°23'54" W	67.96
L10	N 48°37'11" W	150.99
L11	N 20°28'15" W	171.23
L12	N 09°31'54" W	64.39
L13	N 18°23'13" E	81.31
L14	N 29°17'57" E	55.58
L15	N 04°56'58" E	67.16
L16	N 19°21'03" W	77.61
L17	N 48°59'47" W	51.96
L18	N 20°27'04" W	72.97
L19	N 05°23'05" W	71.29

SW CORNER
 SW/4 SE/4
 SECTION 28
 T20N R22W